



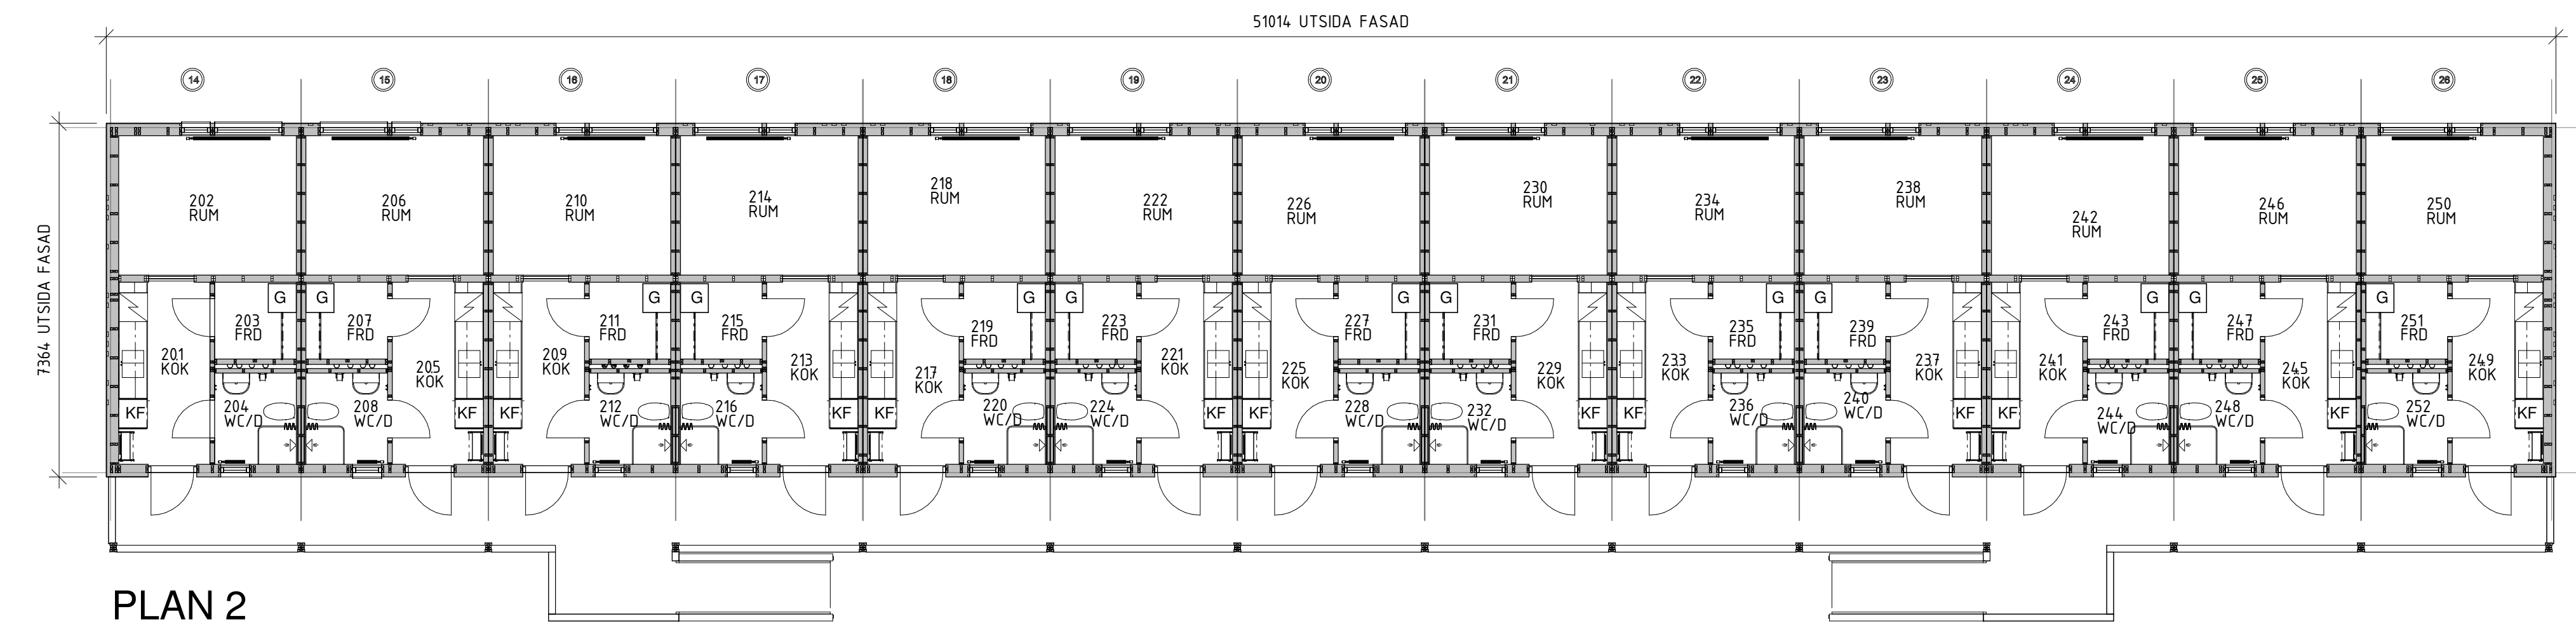

PLAN 2

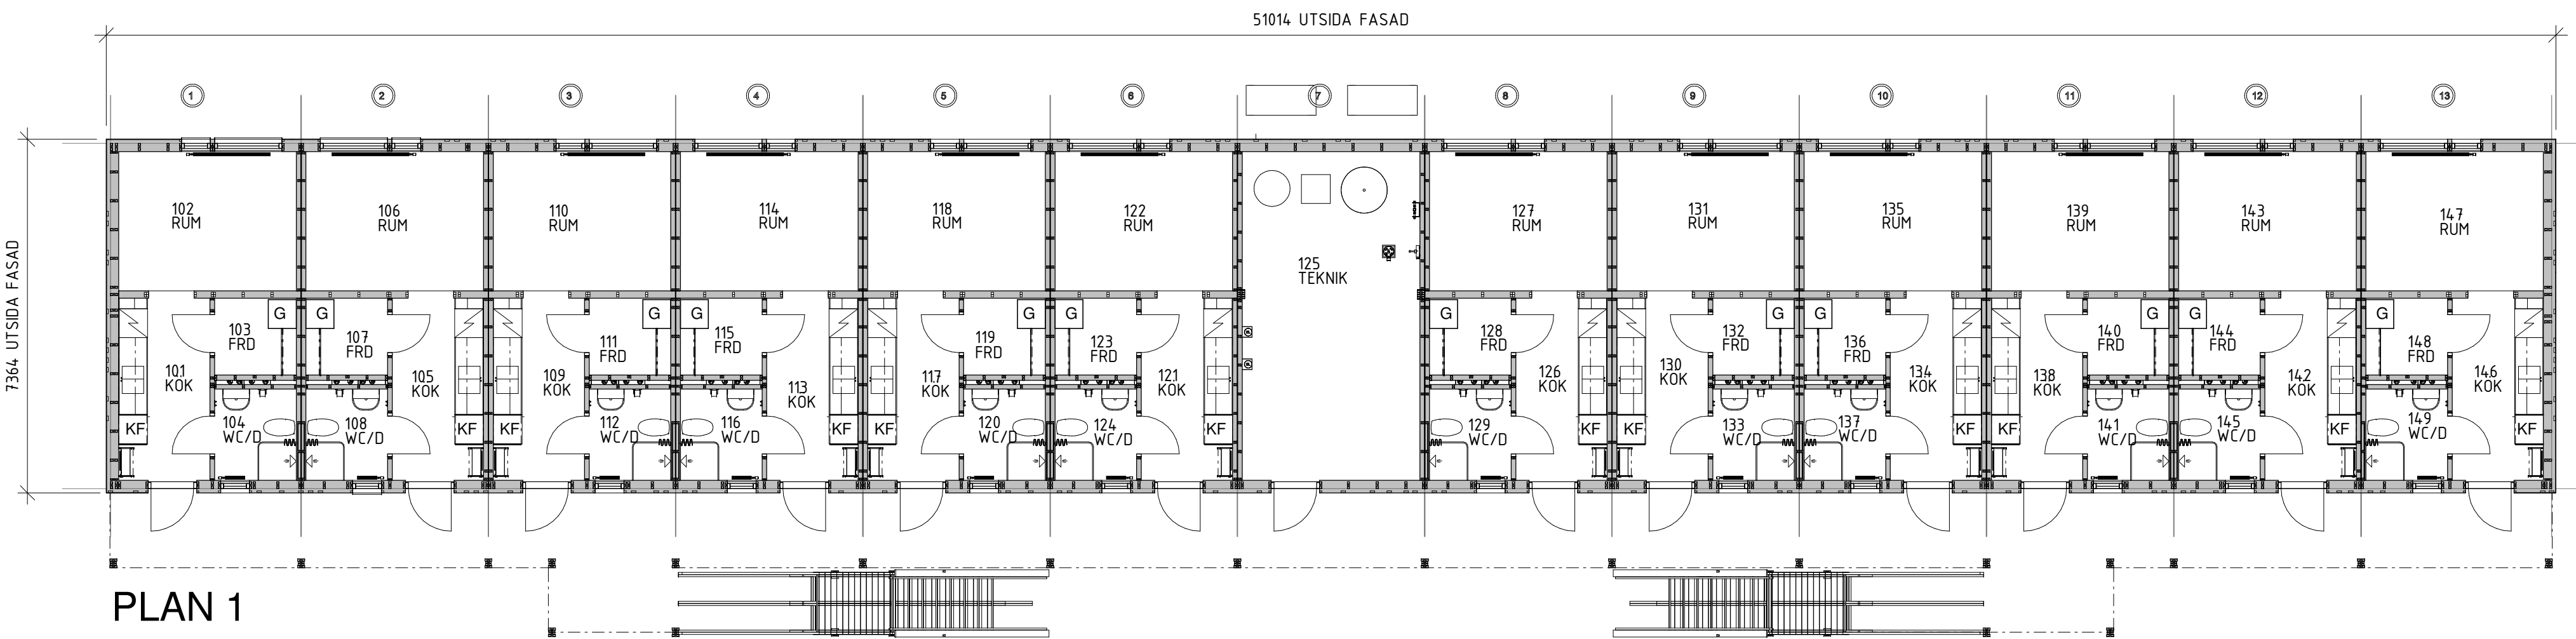

PLAN 1




FASAD 1




FASAD 3



SEKTION

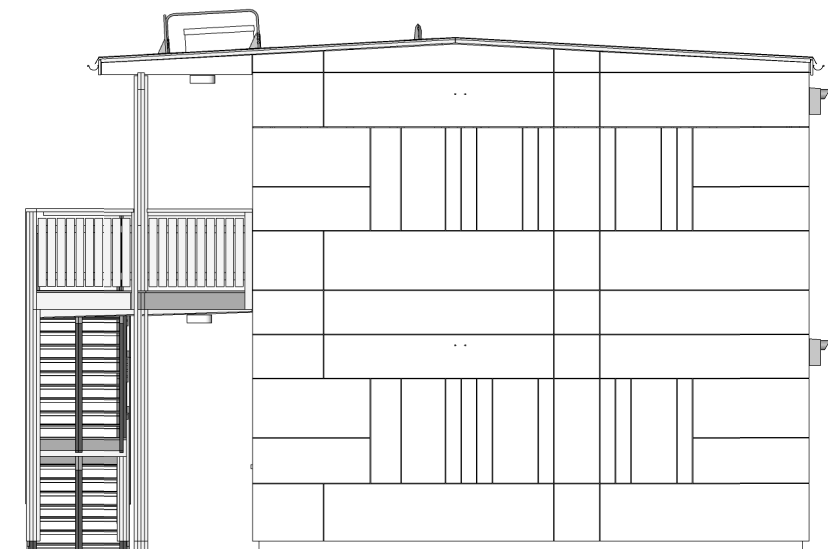

FASAD 2

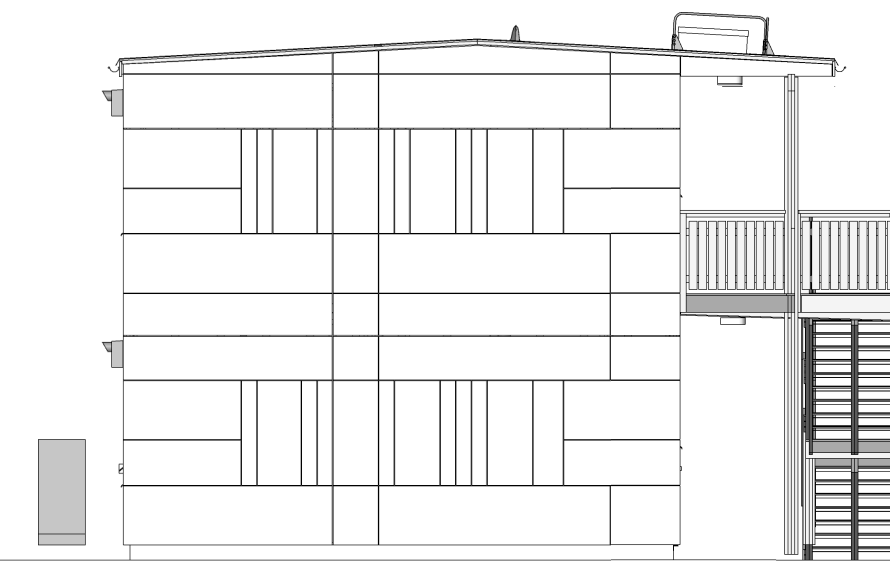

FASAD 4